



CELLAR DECK MAIN STEEL

ALL MEMBERS W36 x 230 U.N.O.

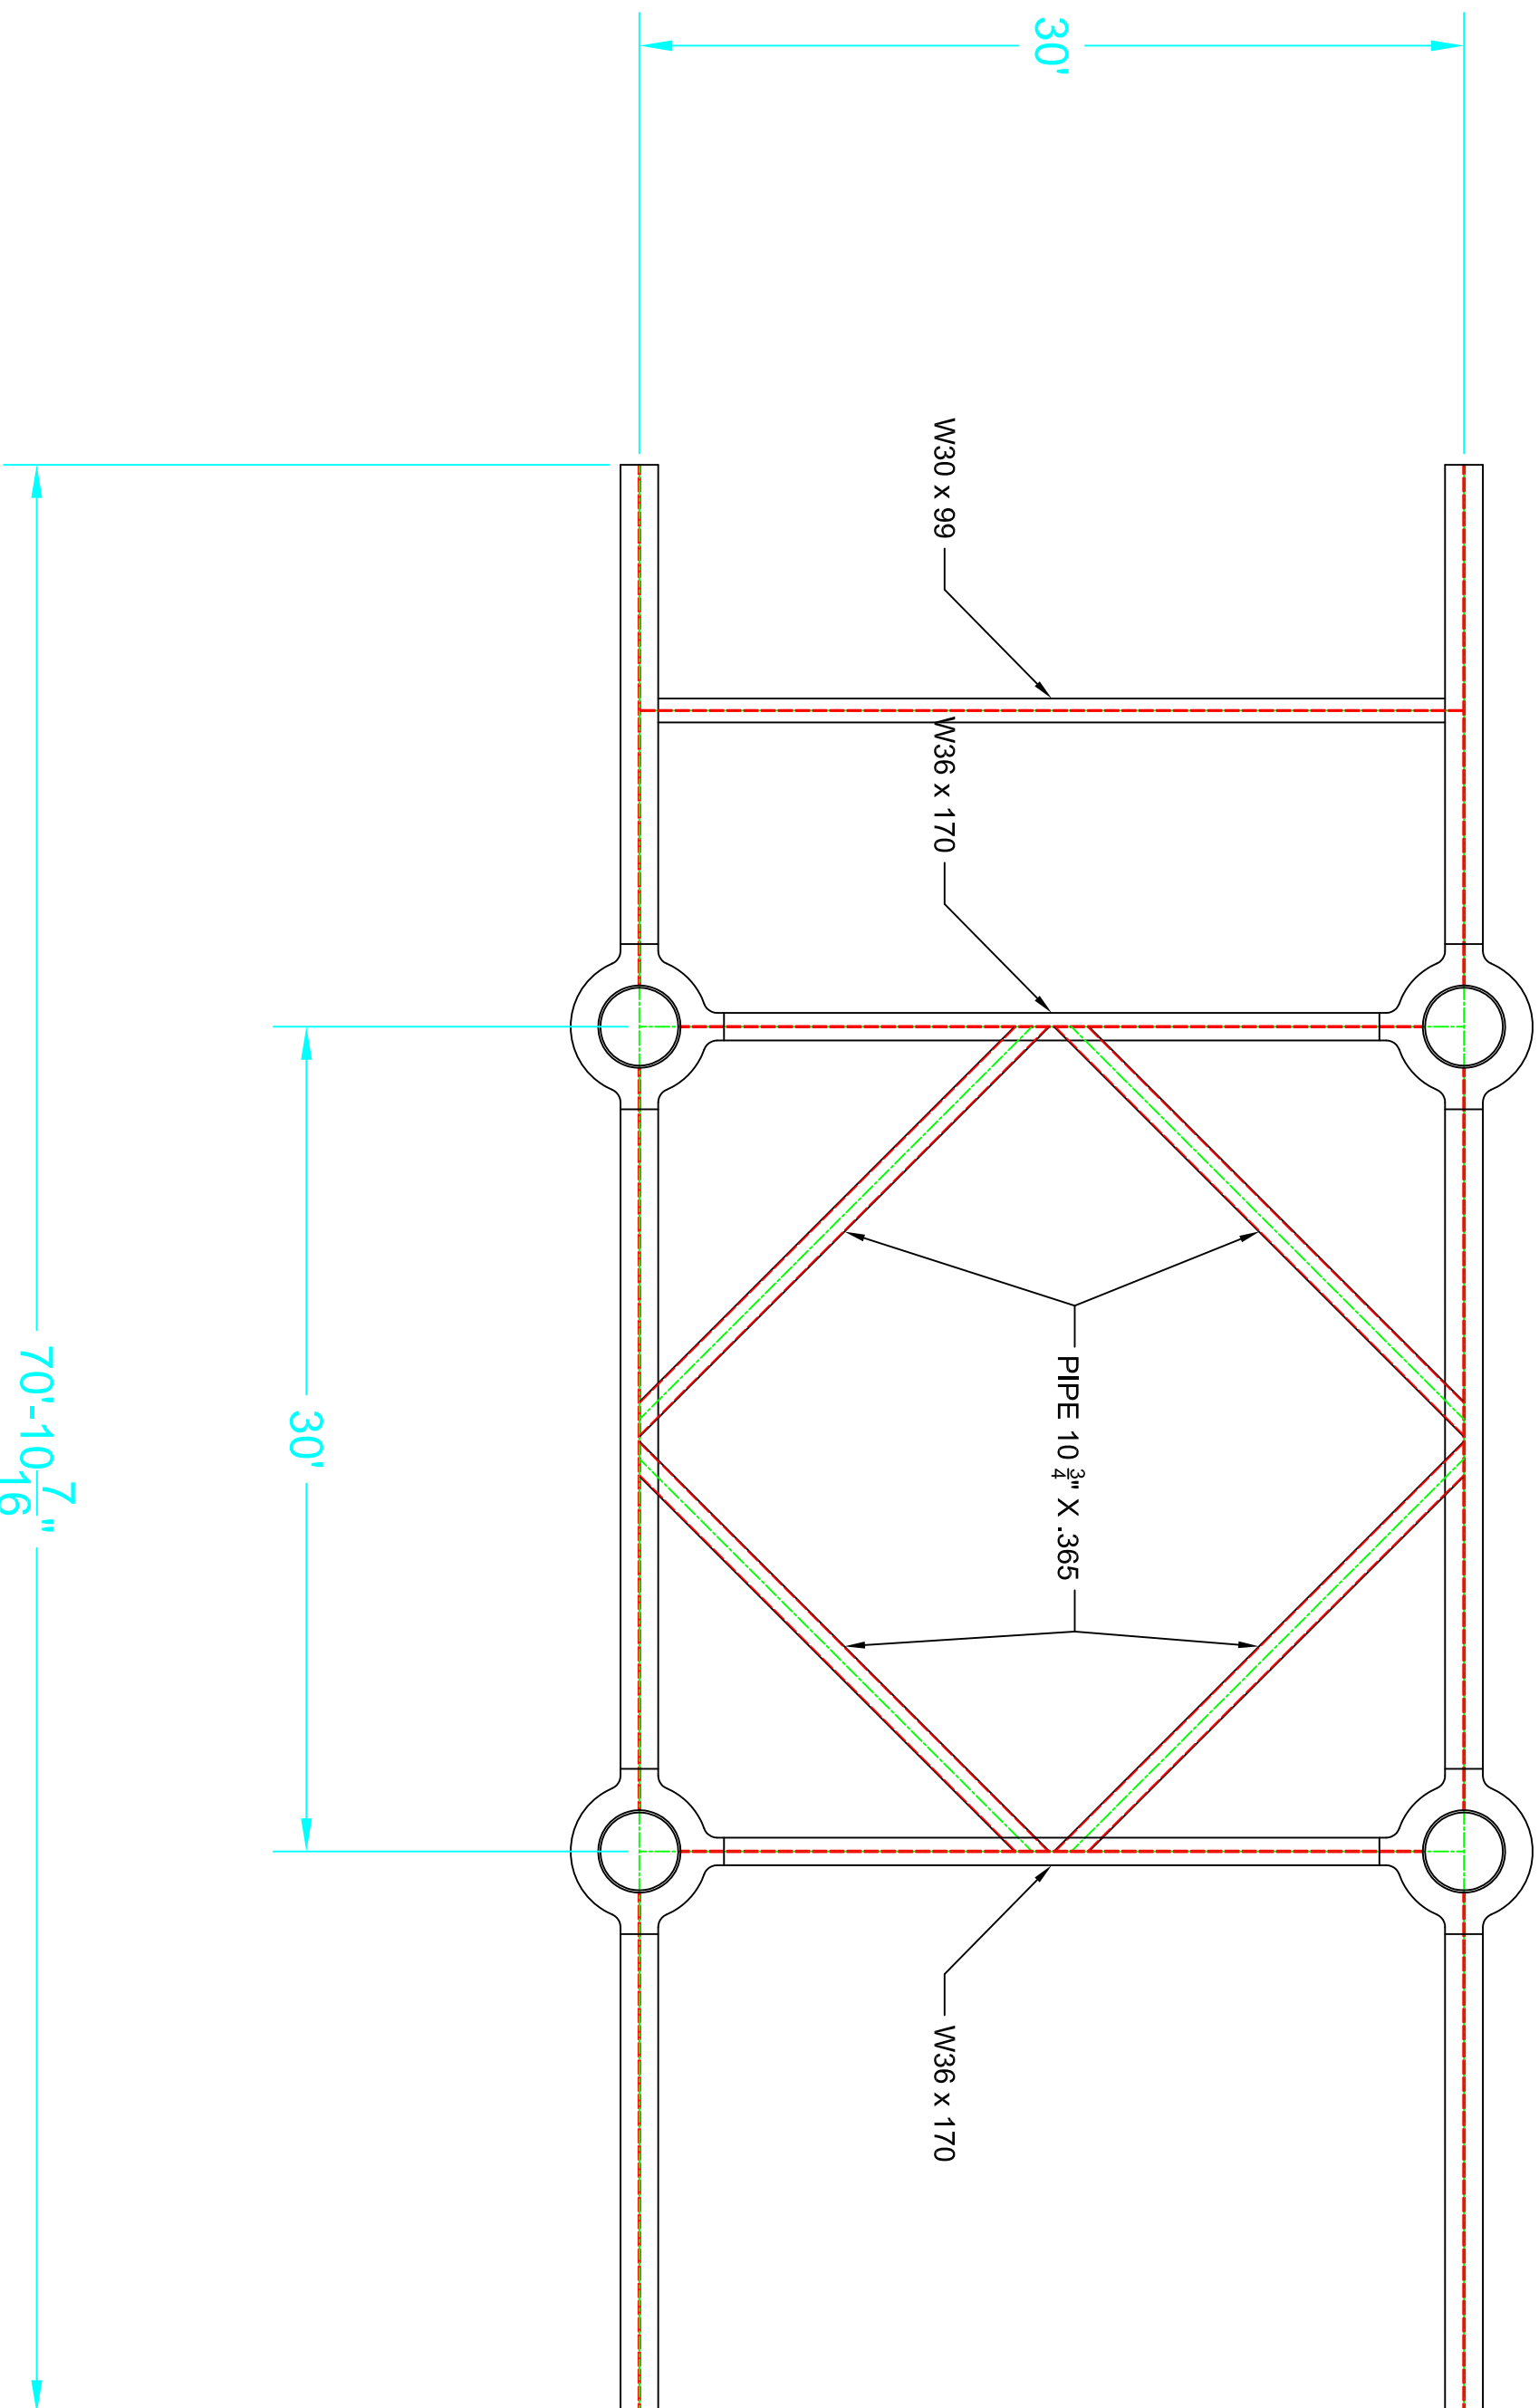


CELLAR DECK SECONDARY STEEL

ALL MEMBERS W21 x 44 U.N.O.

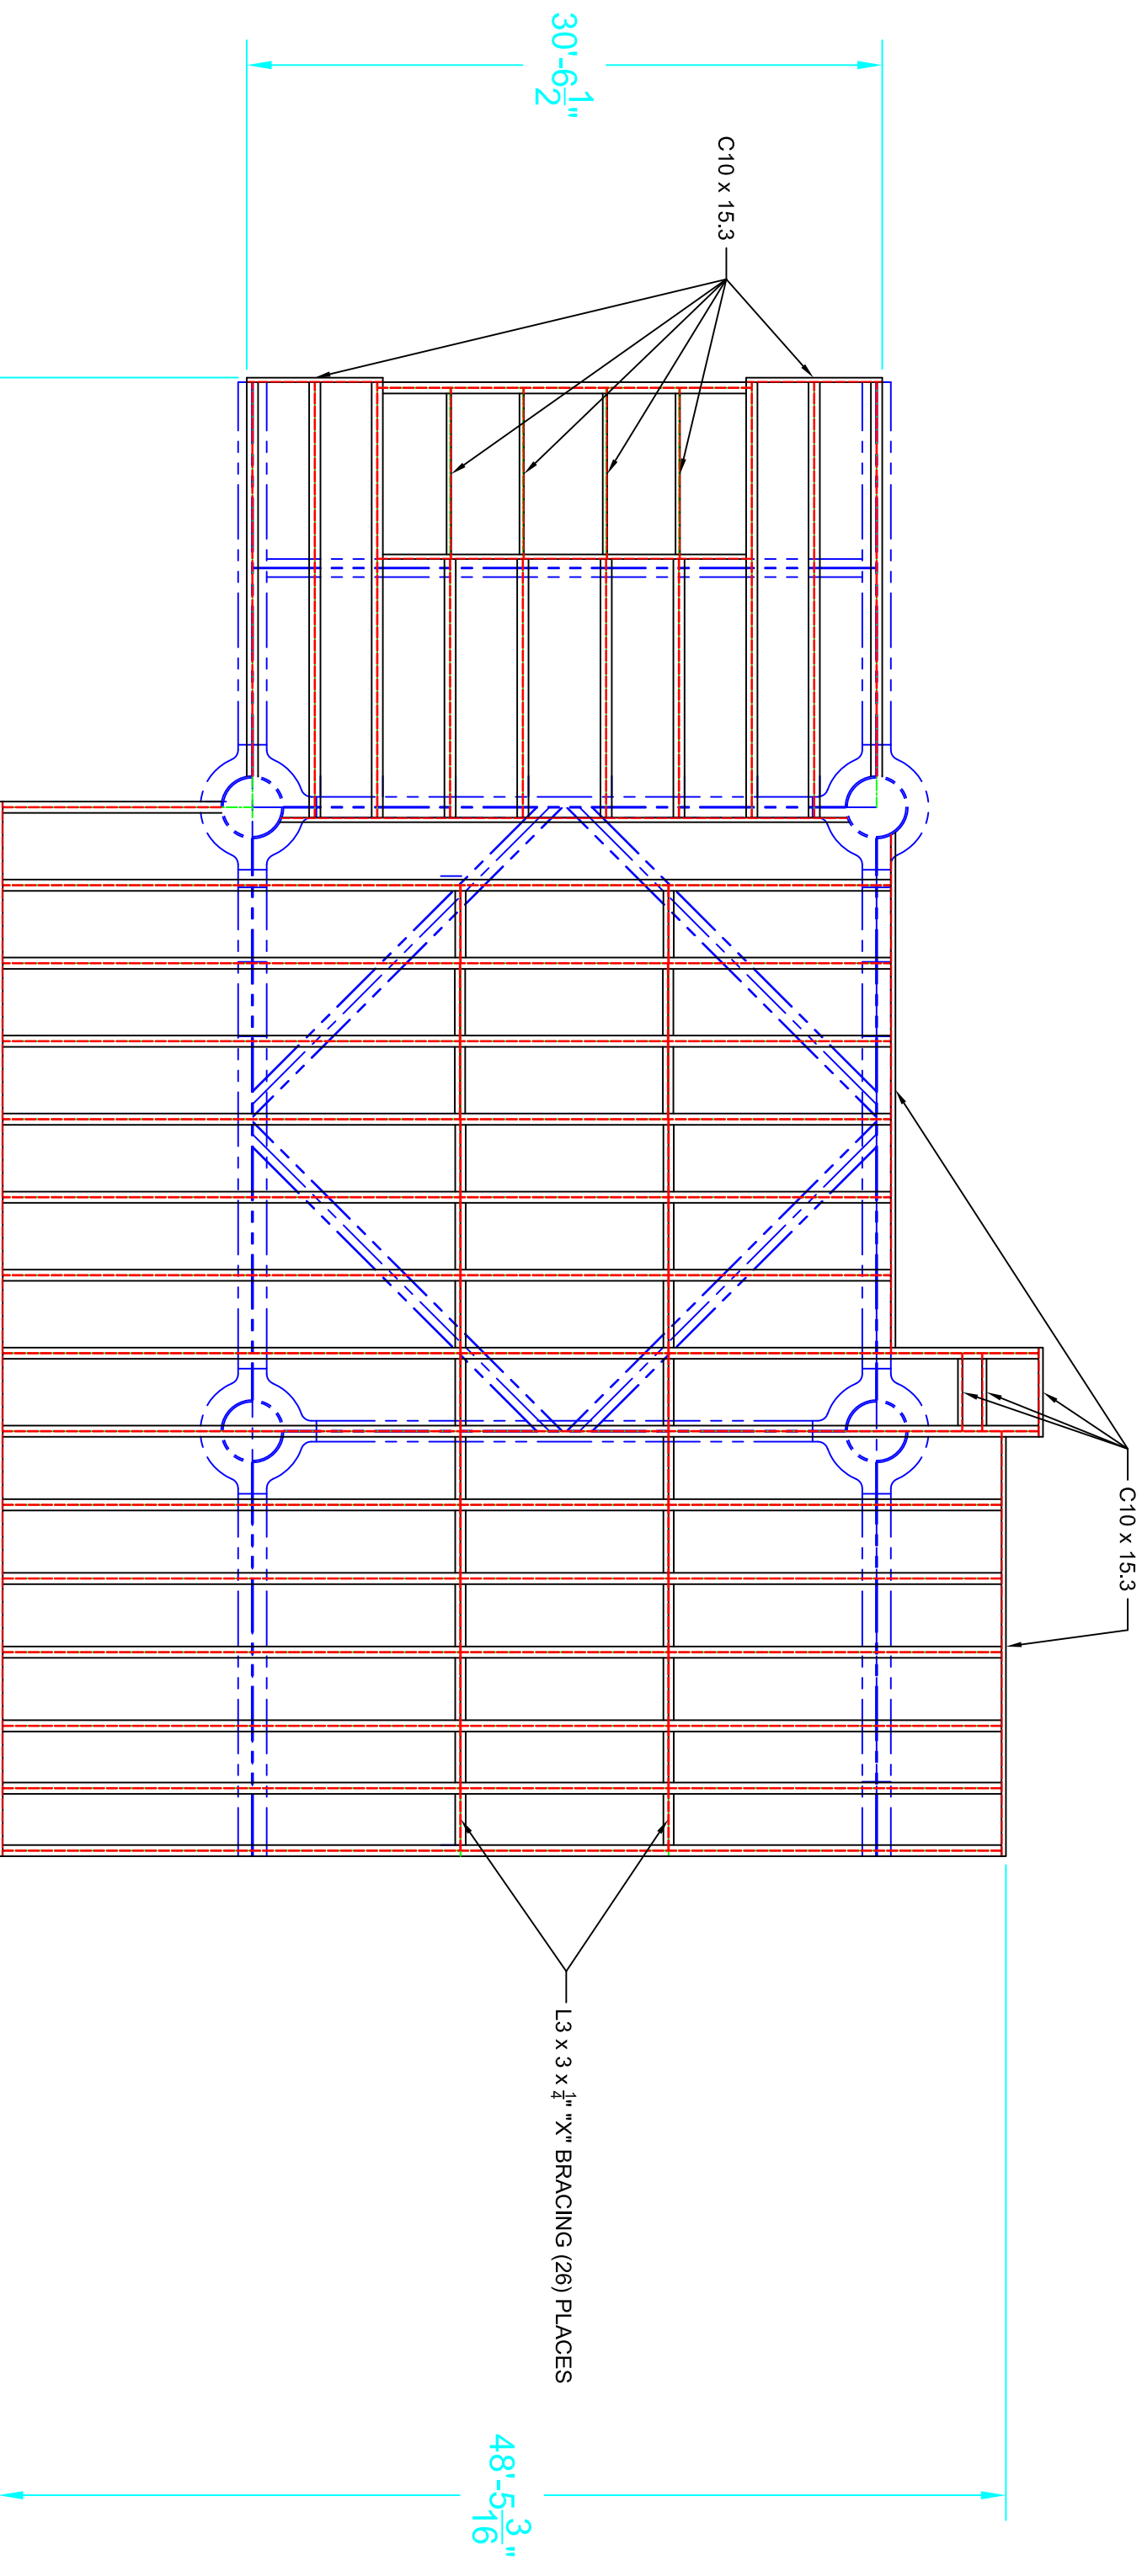

MAIN DECK MAIN STEEL

ALL MEMBERS W36 x 230 U.N.O.

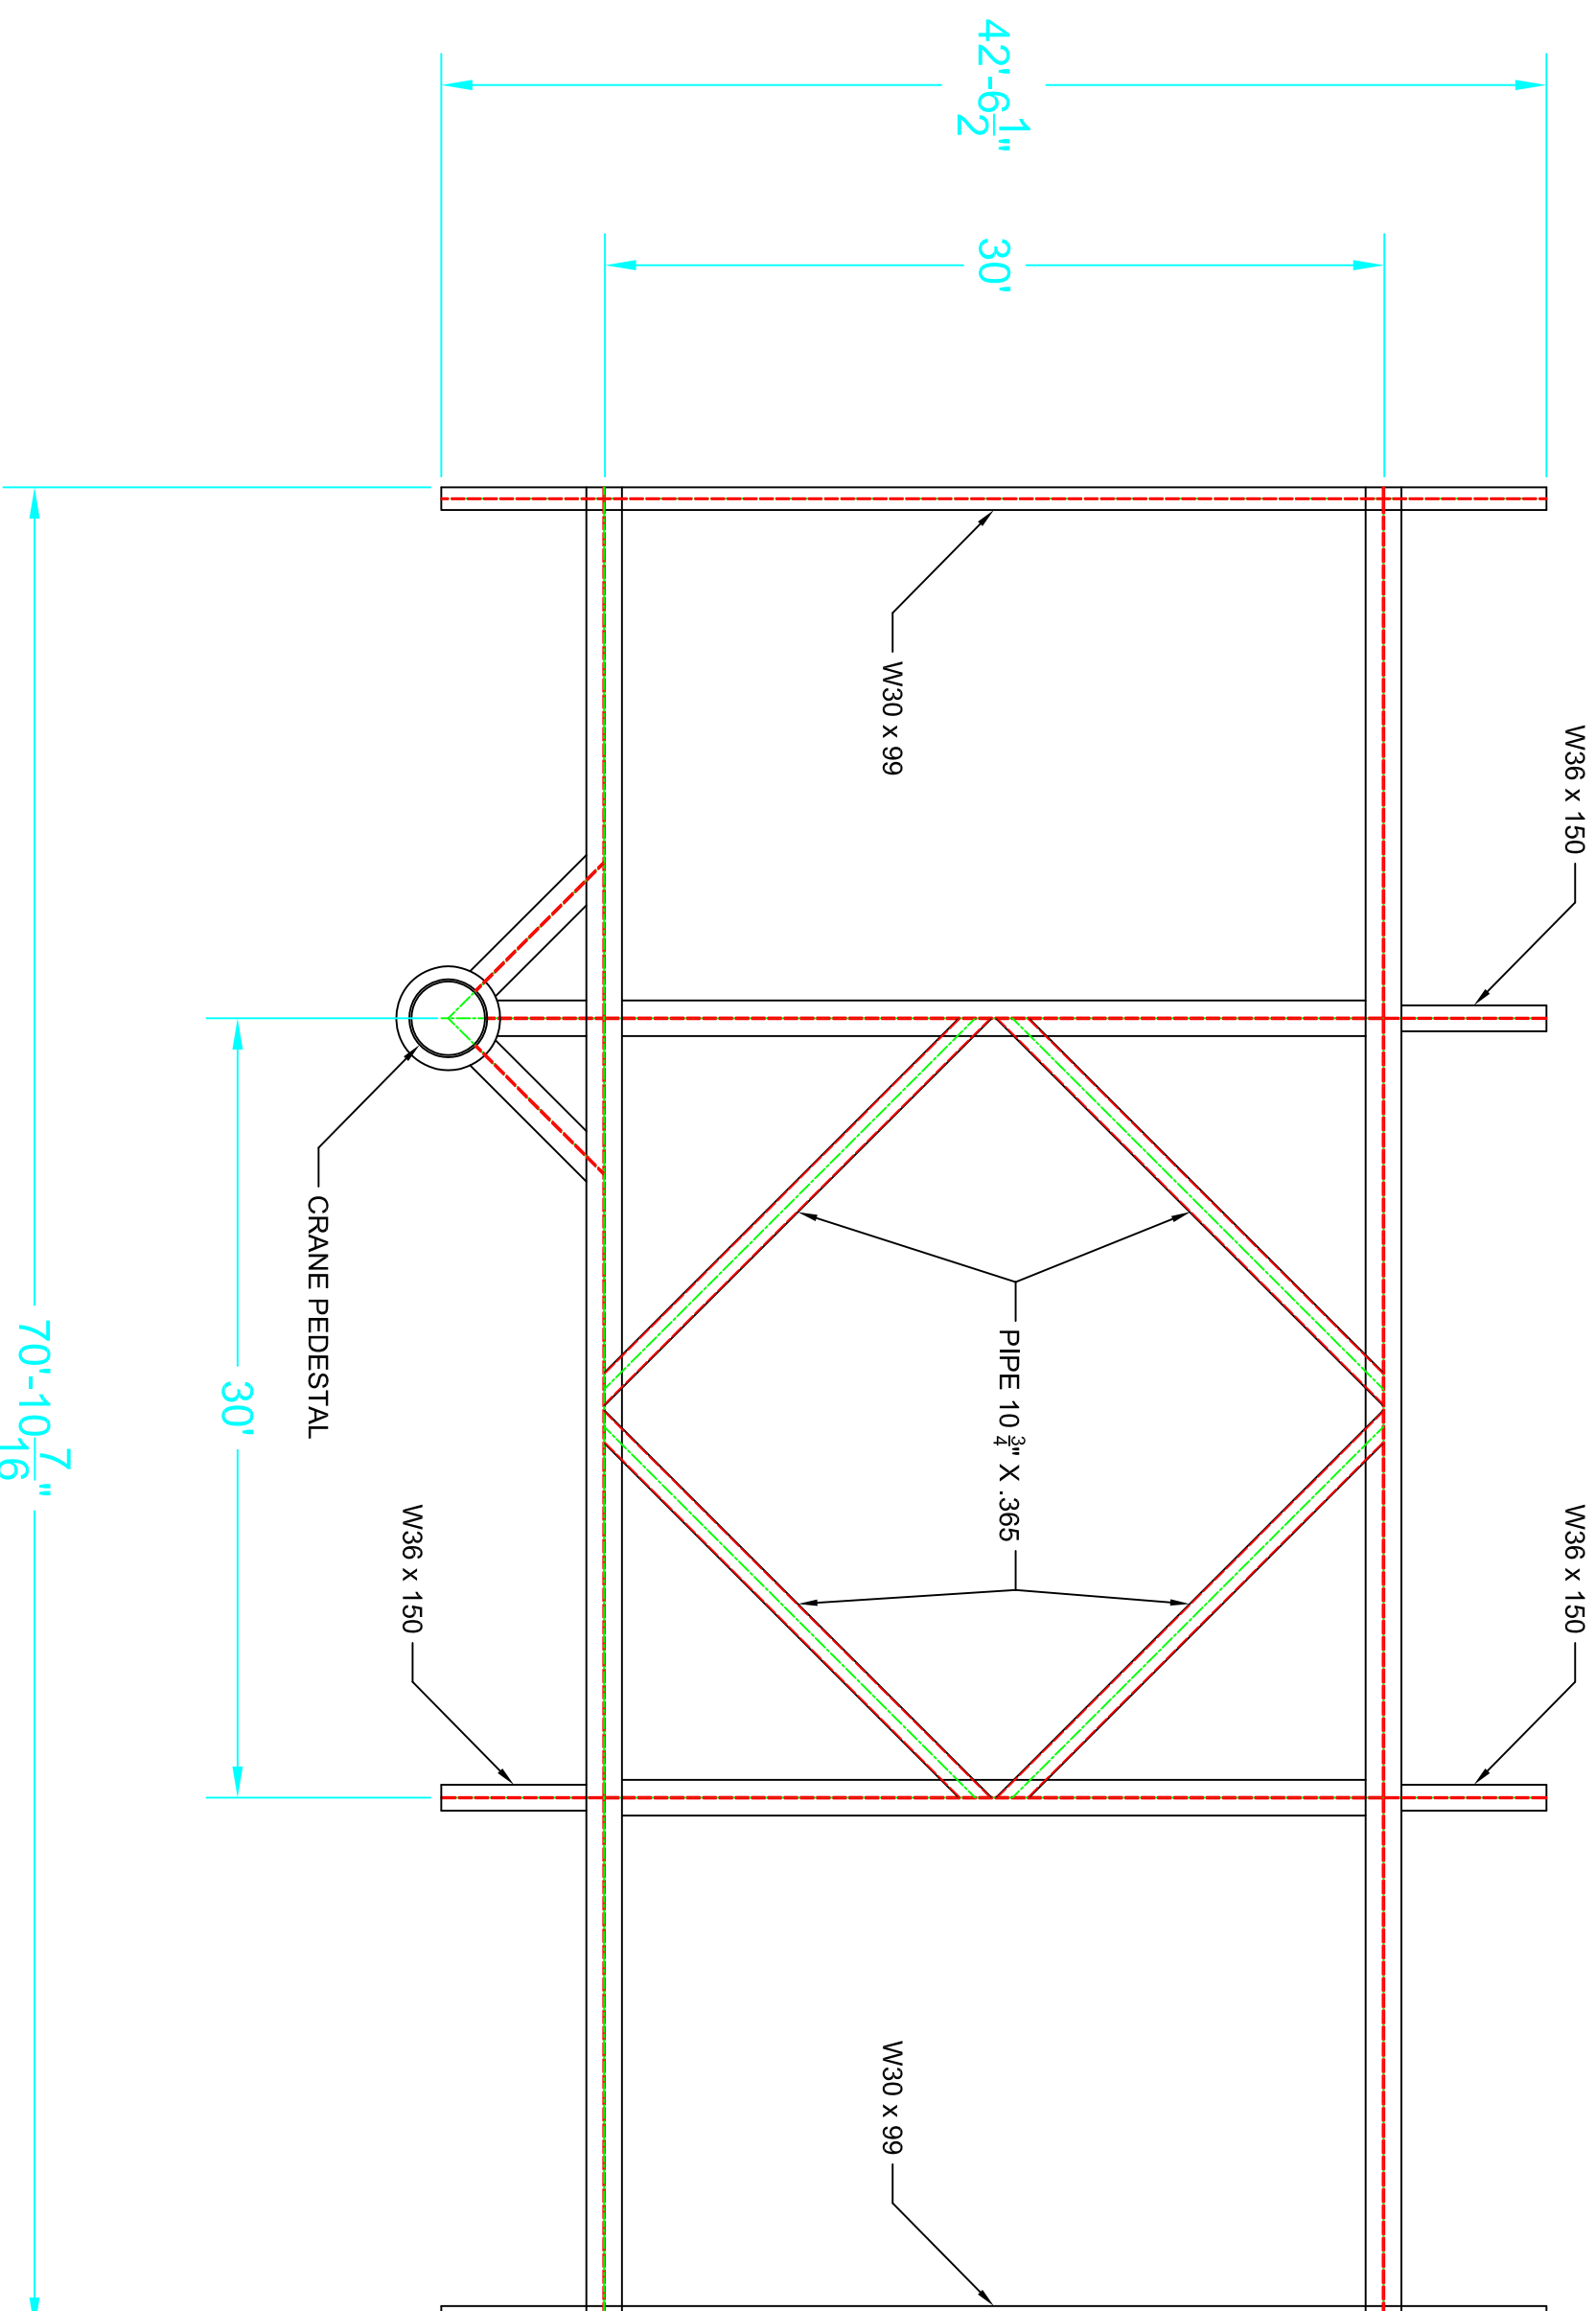

MAIN DECK SECONDARY STEEL

ALL MEMBERS W21 x 44 U.N.O.

